



SECTION A - A

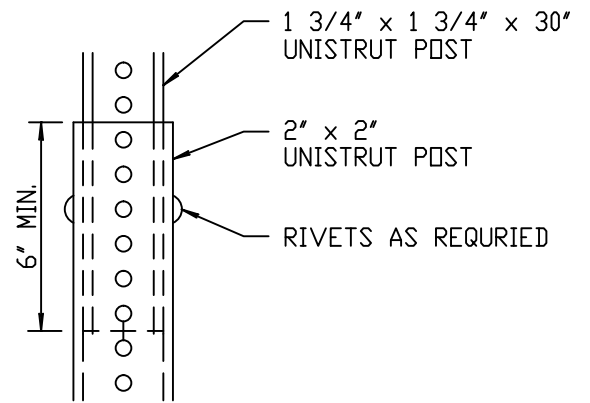

DETAIL A

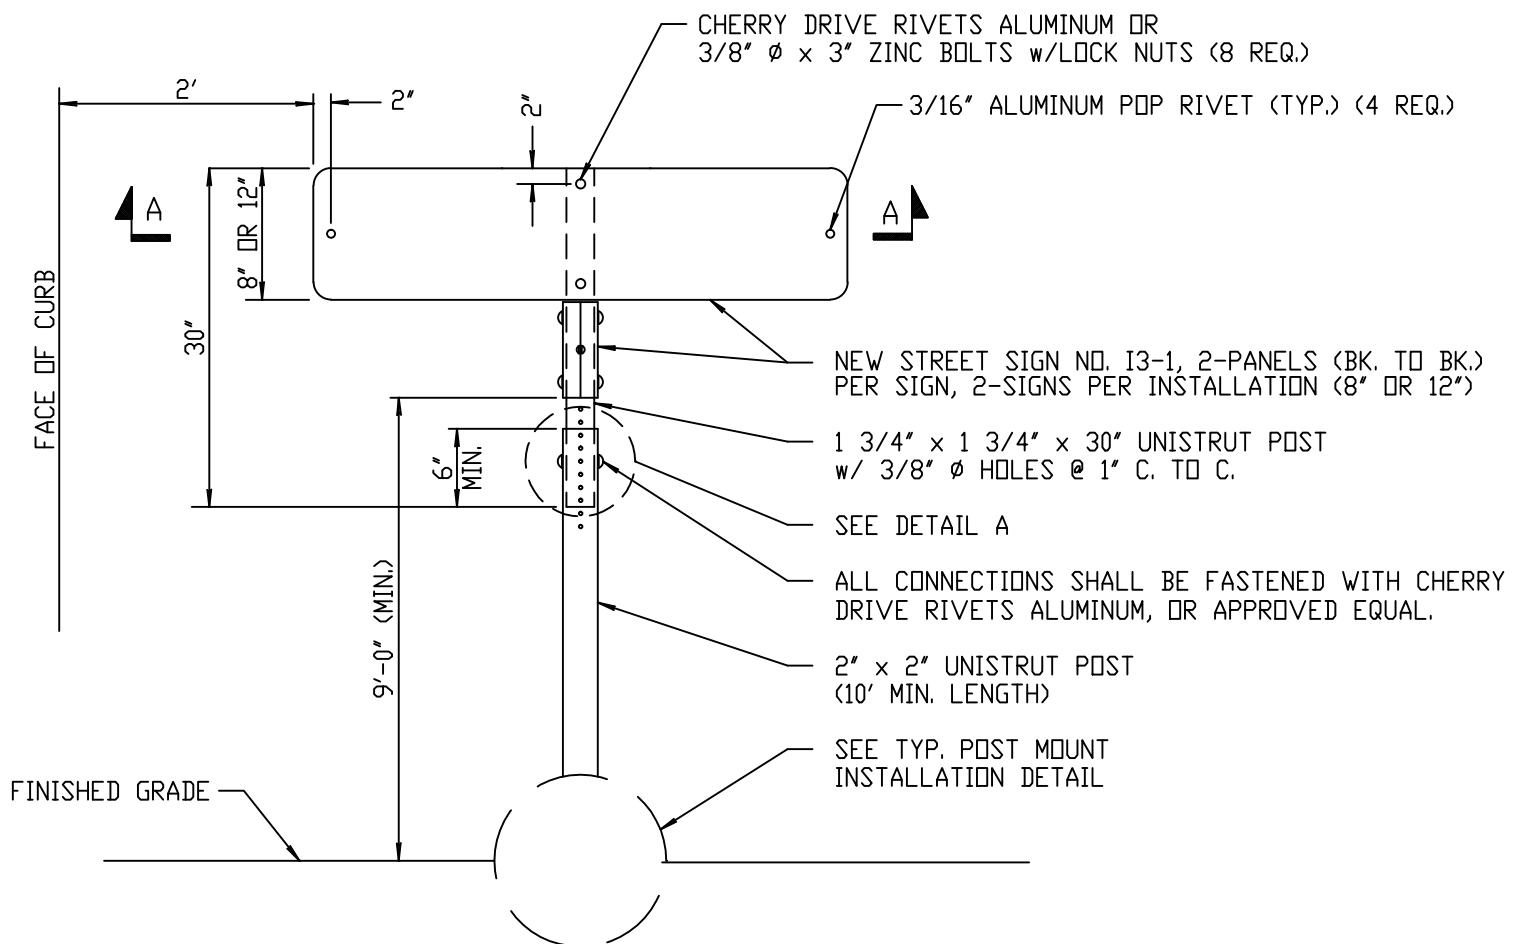

POST MOUNTED STREET SIGN INSTALLATION

NOT TO SCALE

5/18/11

REVISED